


**Stage Door Theatre
Blumenthal Performing Arts**

Updated 9/27/17

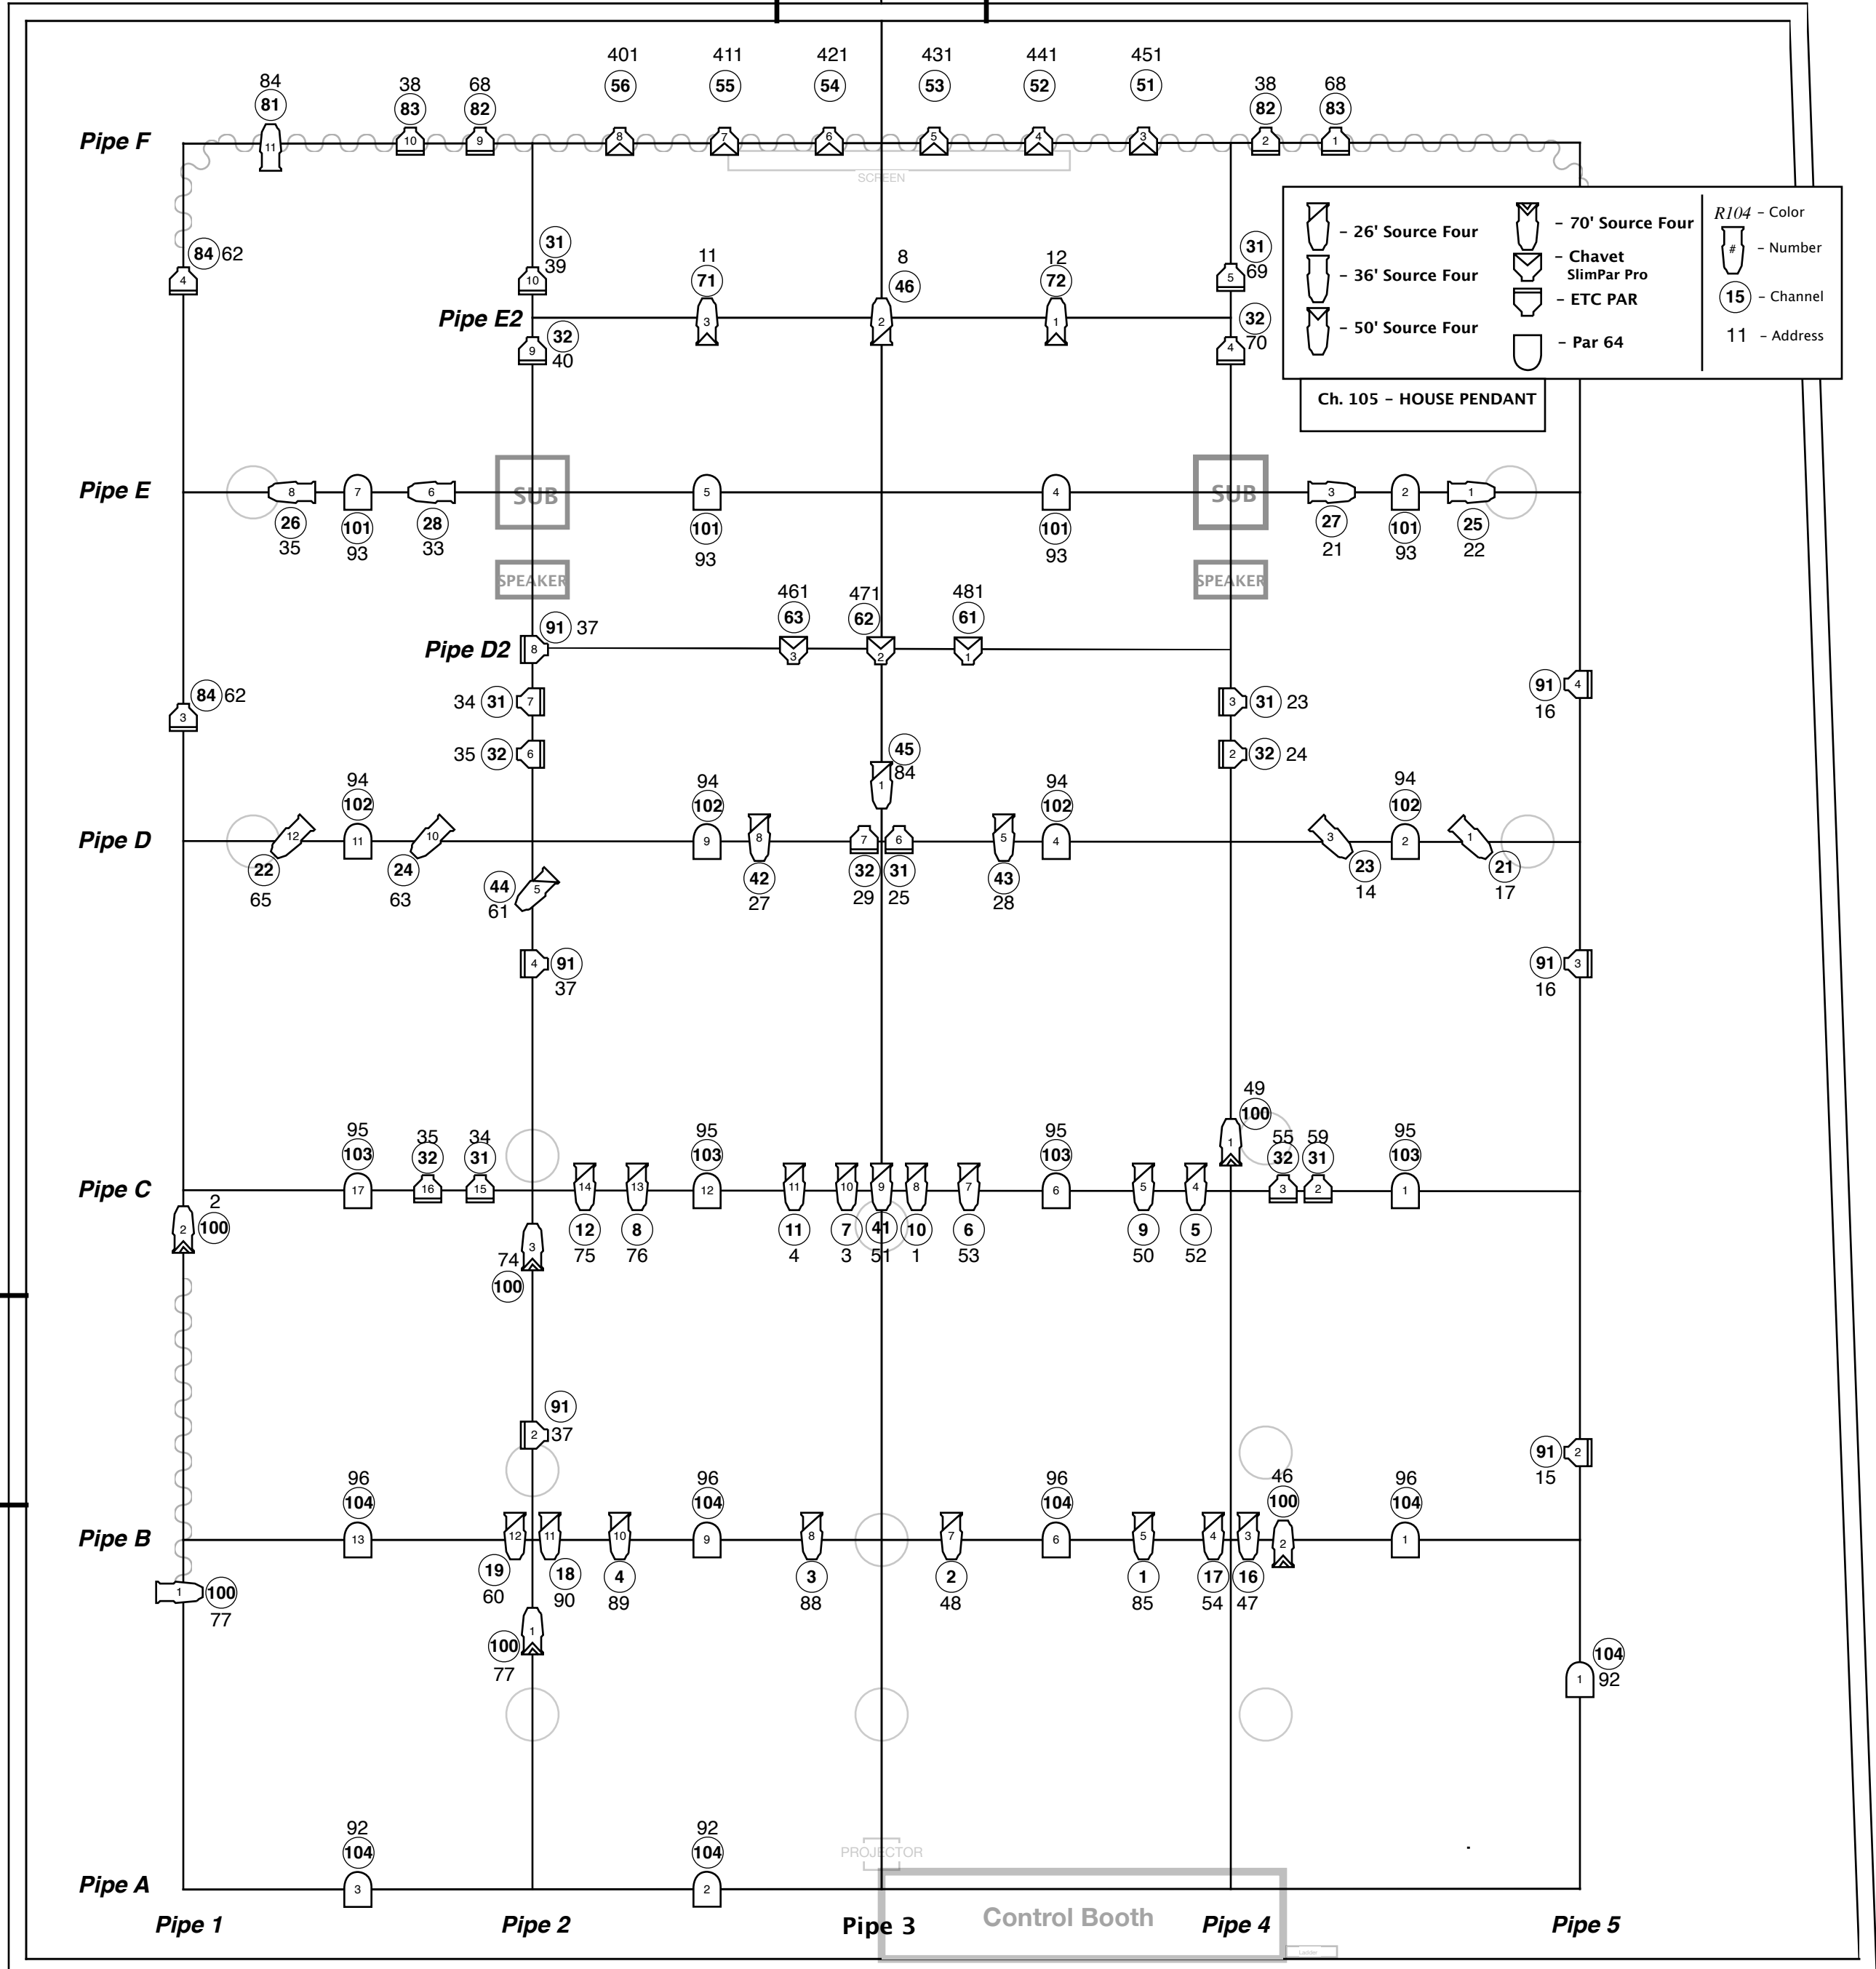

	- 26' Source Four		- 70' Source Four	R104 - Color
	- 36' Source Four		- Chavet SlimPar Pro	# - Number
	- 50' Source Four		- ETC PAR	15 - Channel
			- Par 64	11 - Address

Ch. 105 - HOUSE PENDANT

SUB

SUB

SPEAKER

SPEAKER

PROJECTOR

Control Booth

Pipe F

Pipe E2

Pipe E

Pipe D2

Pipe D

Pipe C

Pipe B

Pipe A

Pipe 1

Pipe 2

Pipe 3

Pipe 4

Pipe 5